


TEMPORARY SEDIMENT TRAP (PIPE OUTLET)

DRAINAGE AREA LIMITED TO 1-5 ACRES

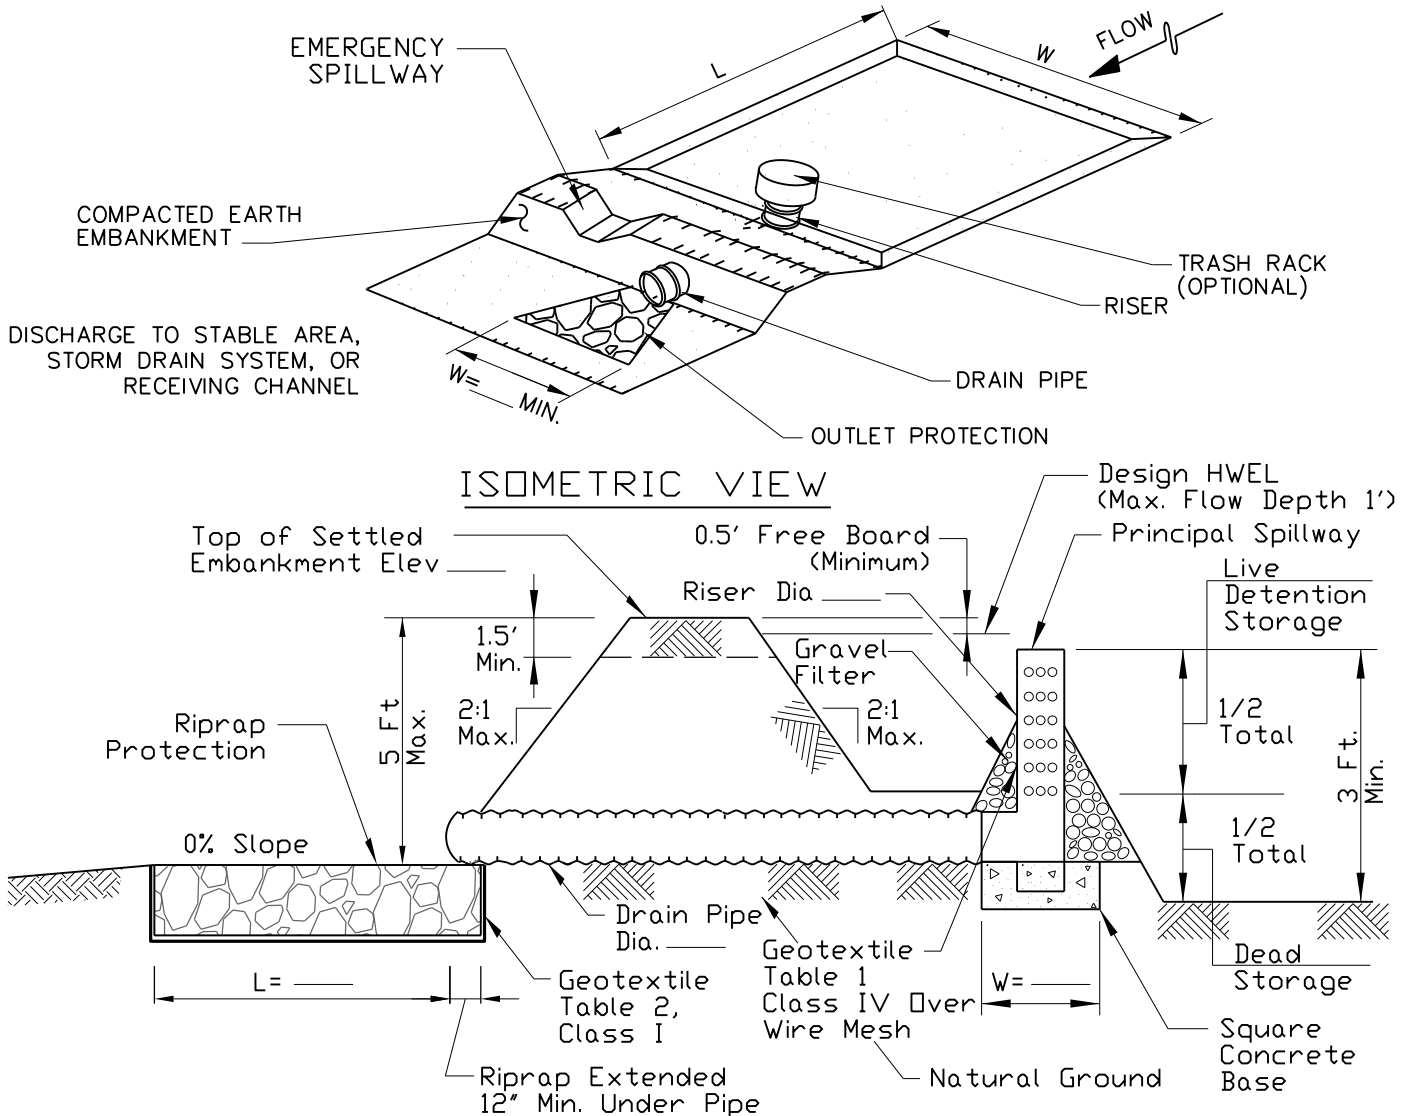

NOTES:

1. Riser with slotted inlets shall be fabricated from corrugated metal, polyethylene or smooth steel.
2. Slots shall be cut cleanly and deburred. Ends of slots may be round or square.
3. Gravel filter, if used, shall be a maximum stone diameter of 2".
4. Principal spillway shall be fabricated or standard elbow; fabricated or standard tee with the pipe or plug in upstream end; or standard tee with one end embedded in concrete.
5. The emergency spillway must be stabilized and/or armored as appropriate based upon overflow velocities.
6. Minimum top width of compacted earth embankment shall be 5'.

REFERENCE			
Project	_____	Date	_____
Designed	_____	Date	_____
Checked	_____	Date	_____
Approved	_____	Date	_____



STANDARD DWG. NO.
IUM-660P
SHEET 1 OF 1
DATE 10-05-2017