



TEMPORARY MIXING SWALE WITH OPTIONAL BAFFLE PIT

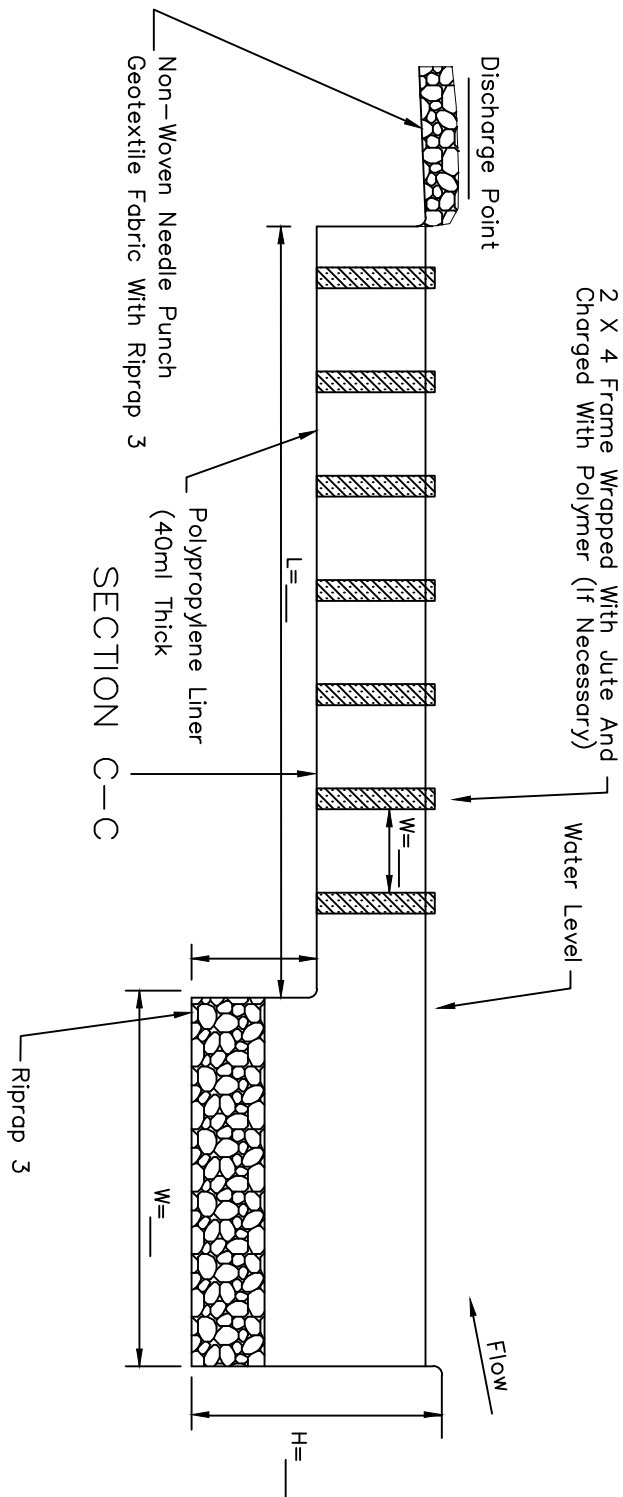

REFERENCE
 Project _____
 Designed _____ Date _____
 Checked _____ Date _____
 Approved _____ Date _____

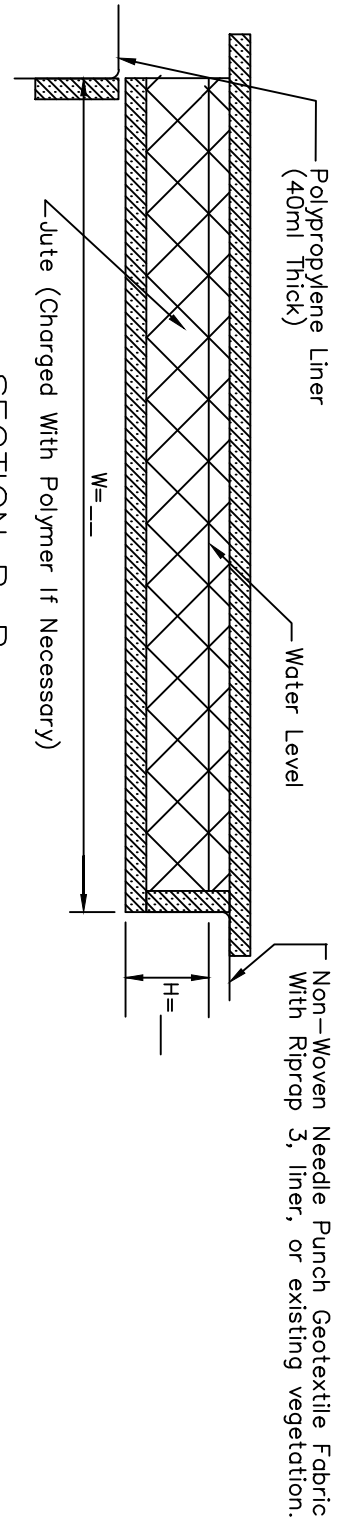

STANDARD DWG. NO.
 IUM-594B
 SHEET 2 OF 2
 DATE 02-23-11