


THREE GUY METHOD-TREES OVER 8'

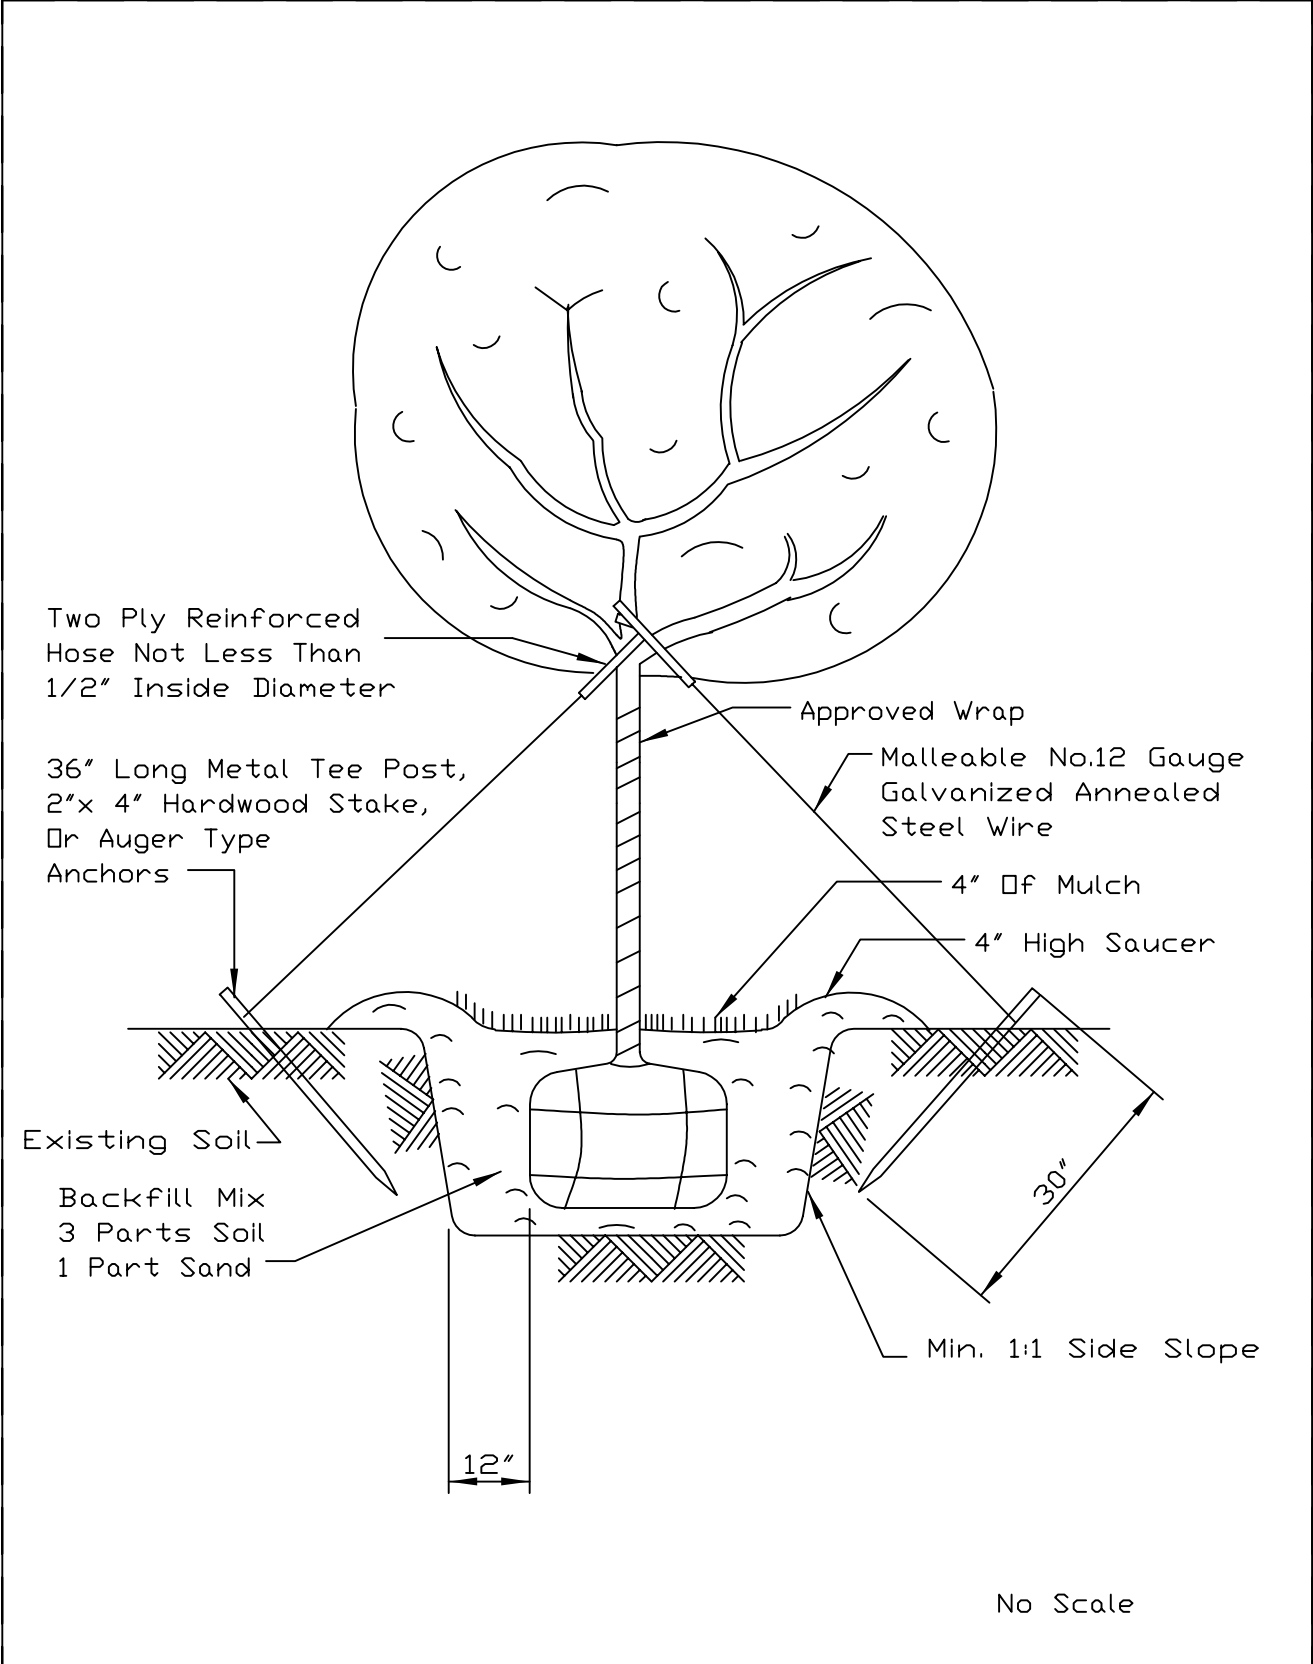

REFERENCE			STANDARD DWG. NO.
Project	_____		IL-688
Designed	_____	Date _____	SHEET 1 OF 1
Checked	_____	Date _____	DATE 9-17-93
Approved	_____	Date _____	
			