



TEMPORARY MIXING SWALE WITH OPTIONAL BAFFLE PIT

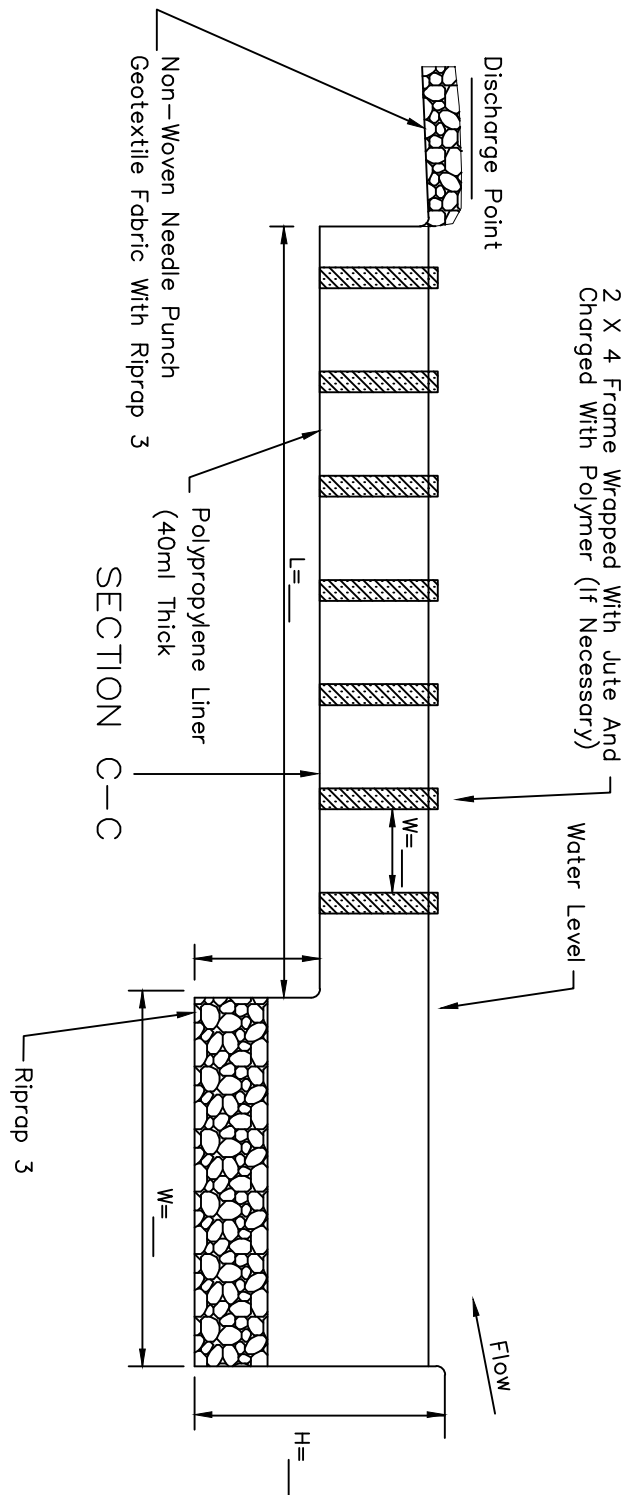

REFERENCE

Project _____
 Designed _____ Date _____
 Checked _____ Date _____
 Approved _____ Date _____

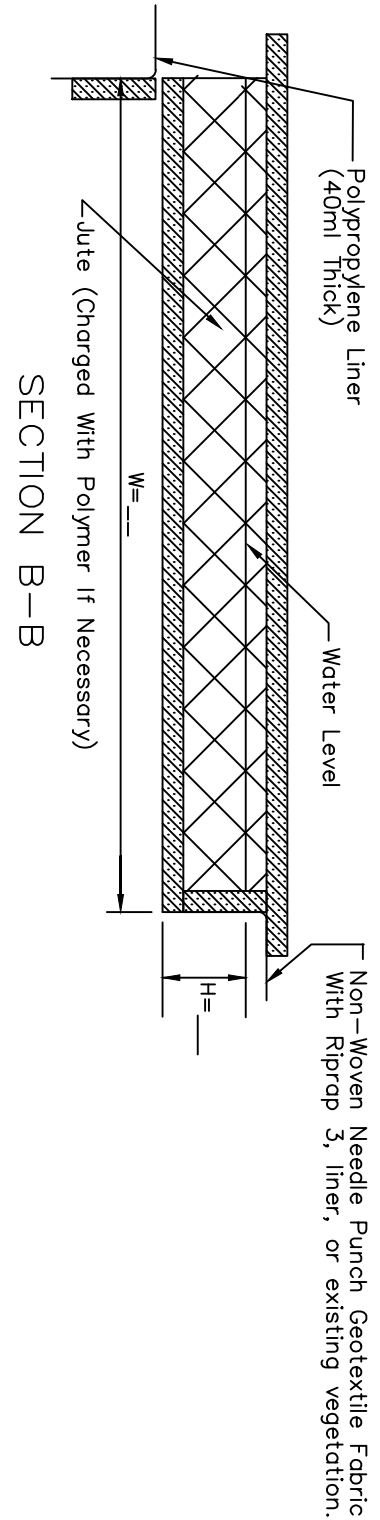

STANDARD DWG. NO.

IUM-594B

SHEET 2 OF 2

DATE 02-23-11